



RZUT PLACU - UKŁAD DROGOWY

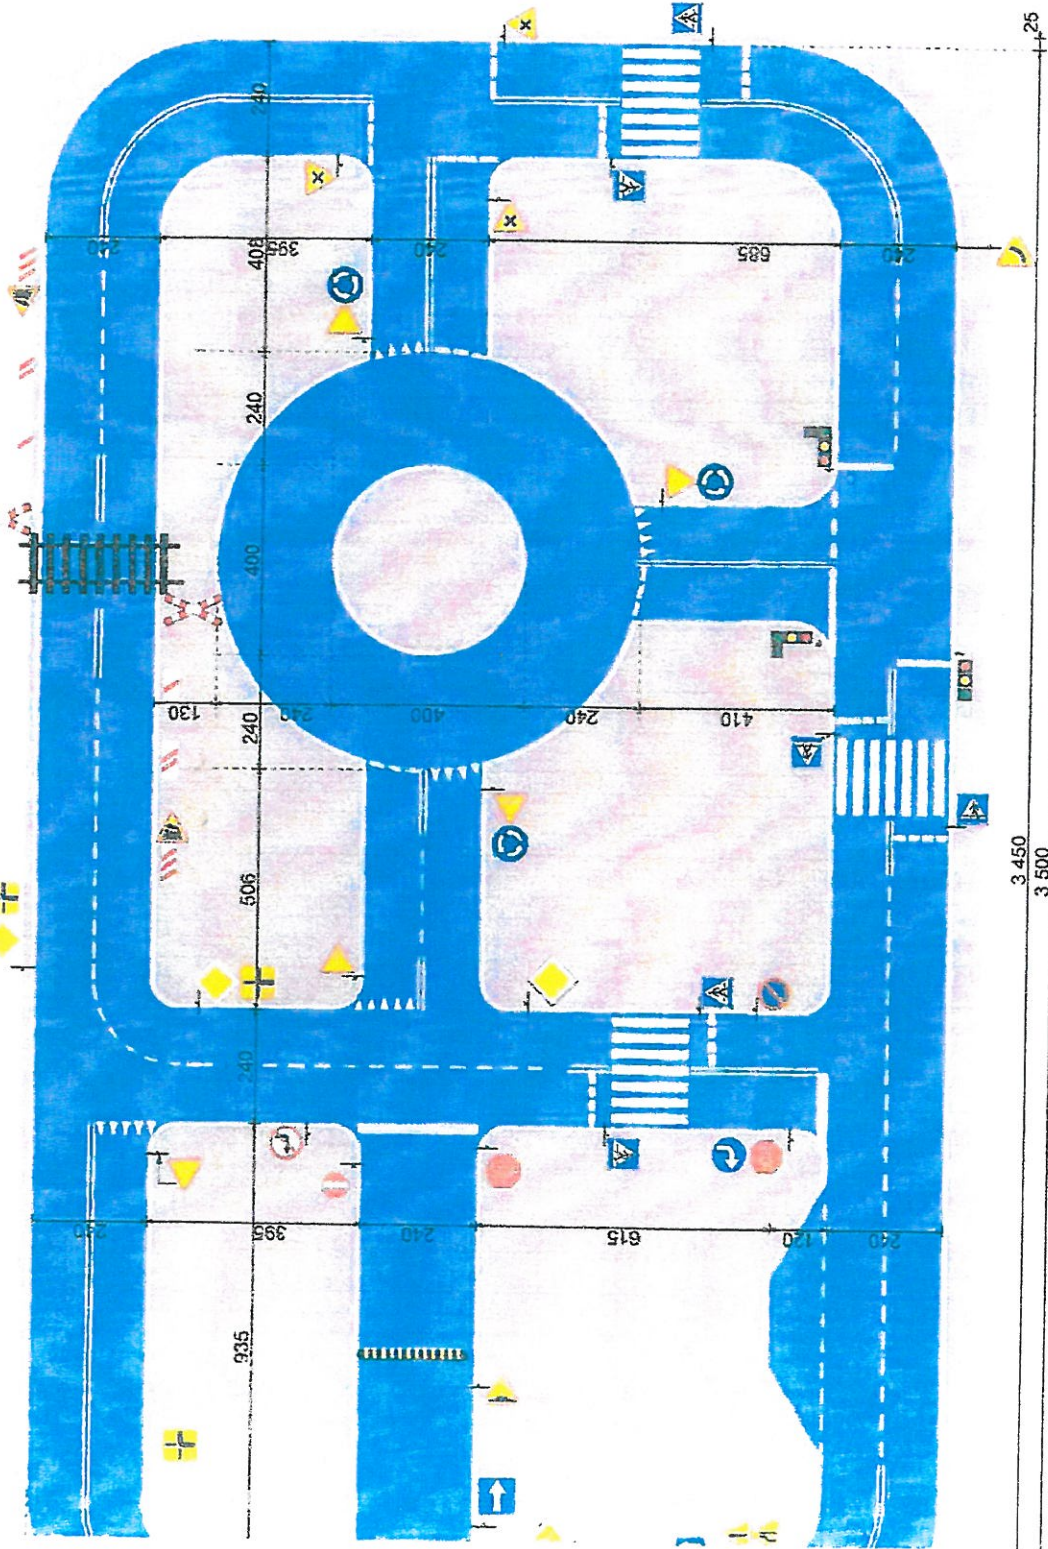

ZNAKI DROGOWE

-
-
-
-
-
-
-
-
-
-
-
-
-
-
-
-
-
-
-
-
-

RZUT PLACU - UKŁAD DROGOWY

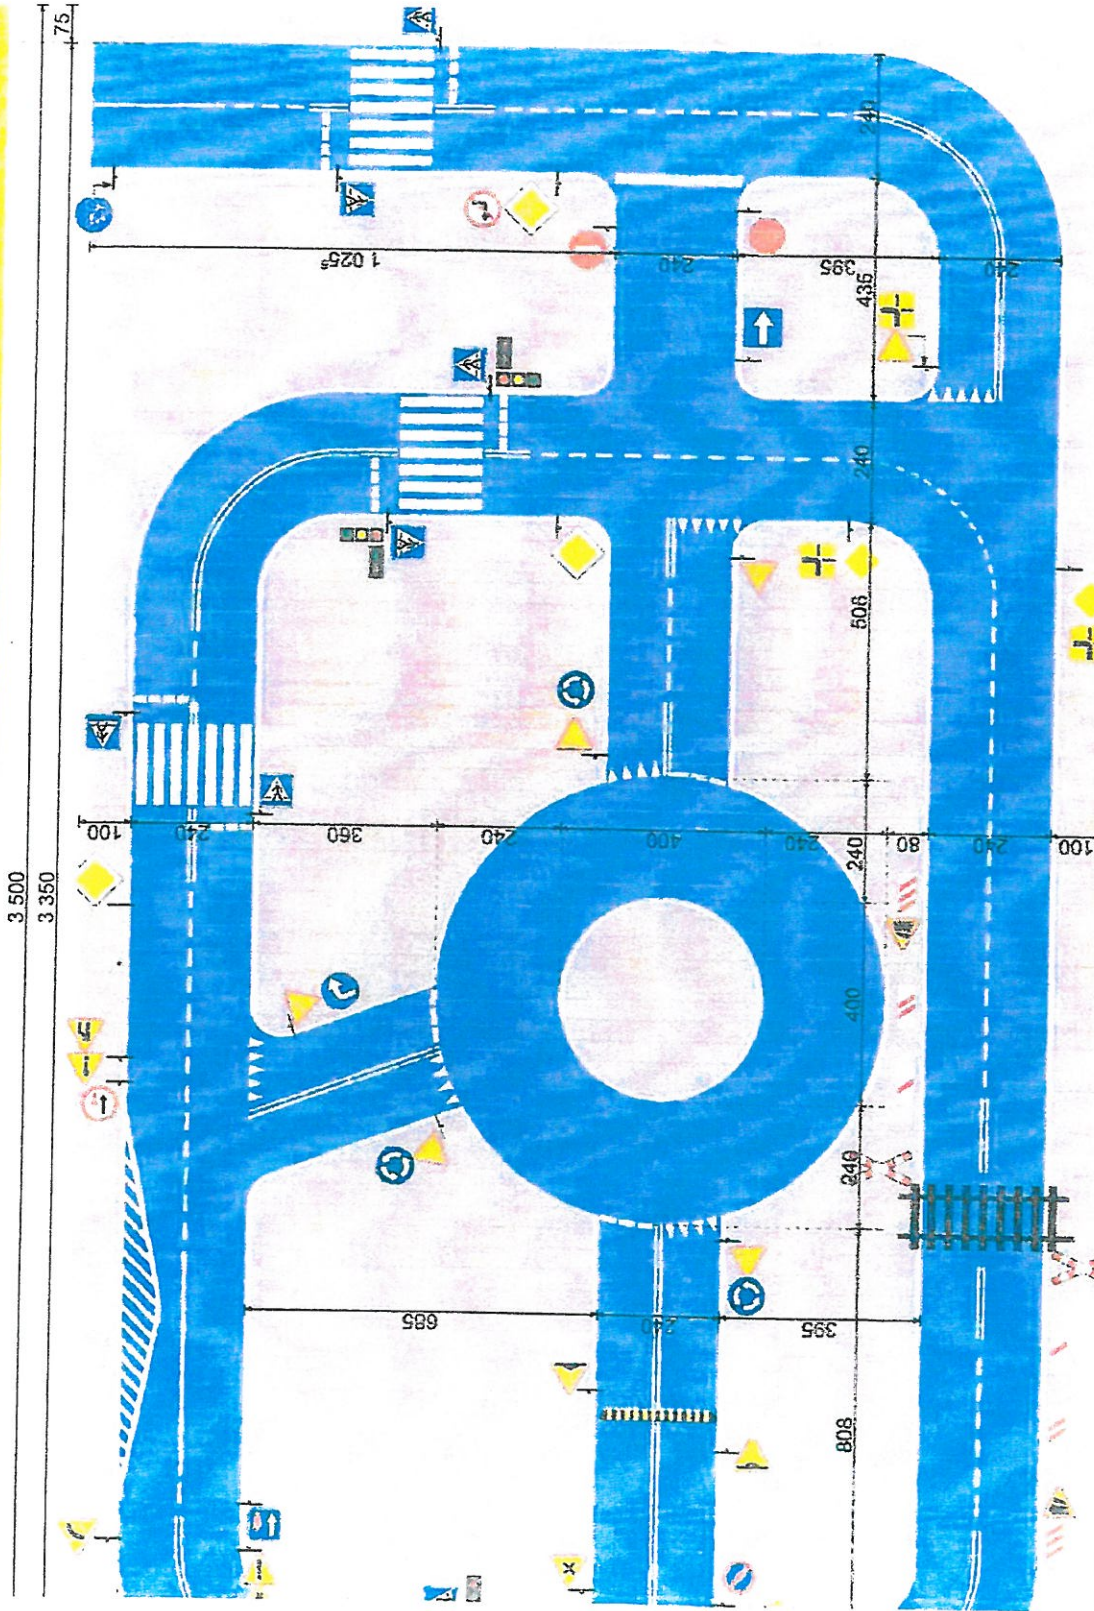


ZNAKI DROGOWE

- A-7
- A-10
- A-11a
- A-12b
- A-12c
- A-30
- B-2
- B-20
- B-22
- B-31
- B-35
- G-1f
- G-3
- C-2
- C-12
- I-3
- D-1
- D-3
- D-5
- D-6
- T-6a

h/c

RZUT PLACU - UKŁAD DROGOWY

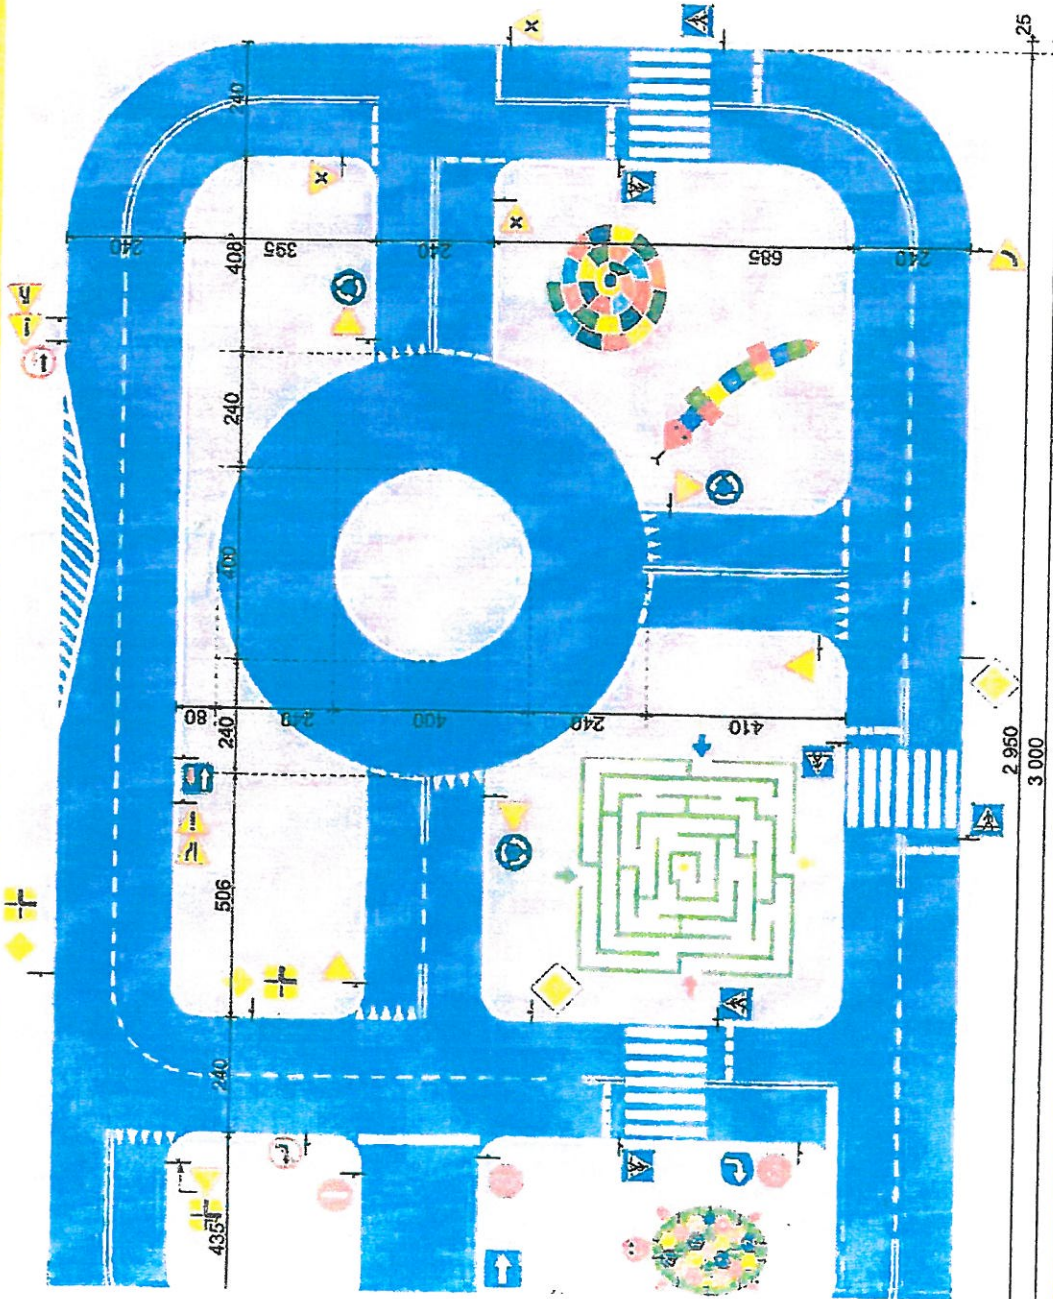


ZNAKI DROGOWE


- A-7
- A-12b
- A-12c
- A-30
- B-2
- B-20
- B-22
- B-31
- C-2
- C-12
- D-1
- D-3
- D-5
- D-6
- T-6a

GRY


LABIRYNT

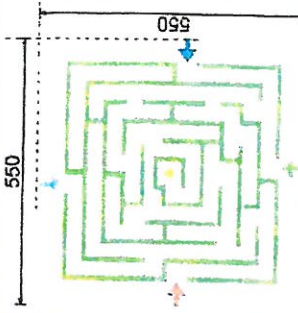

ZOŁW

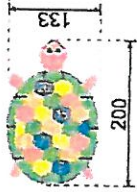

SPIRALA LITERY

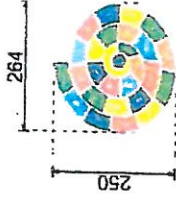

KLASY WAŻ

